







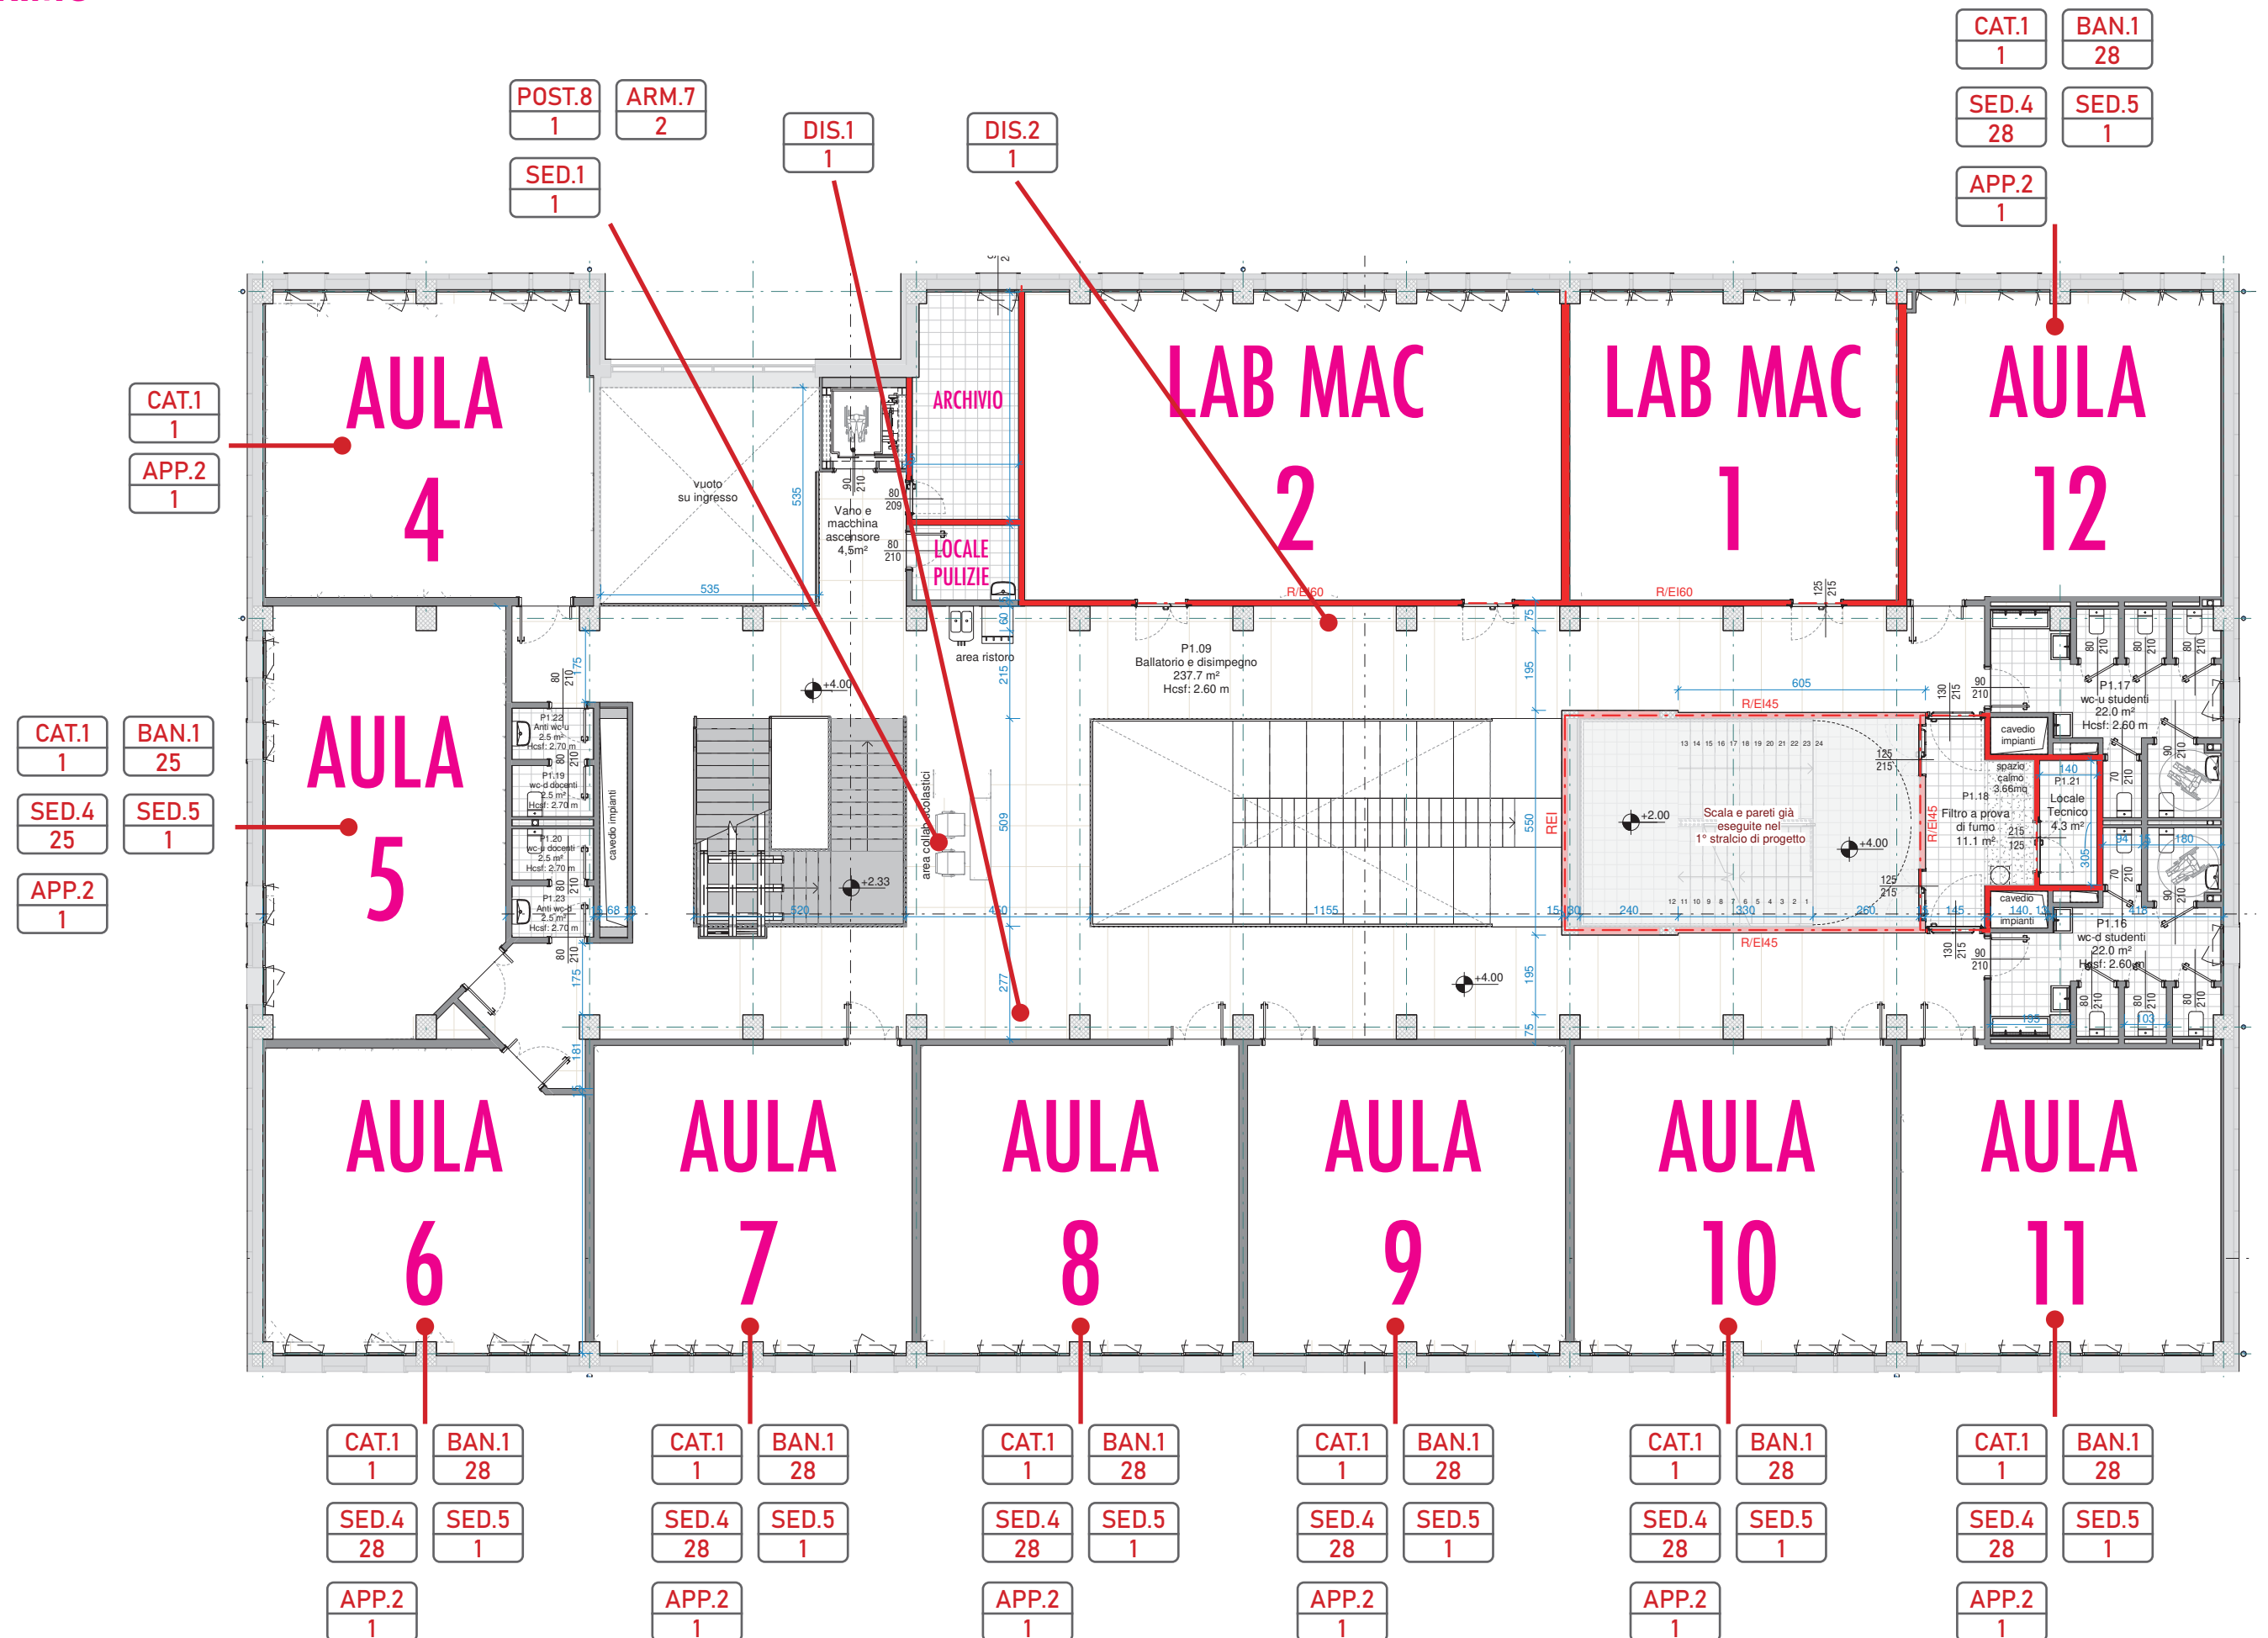

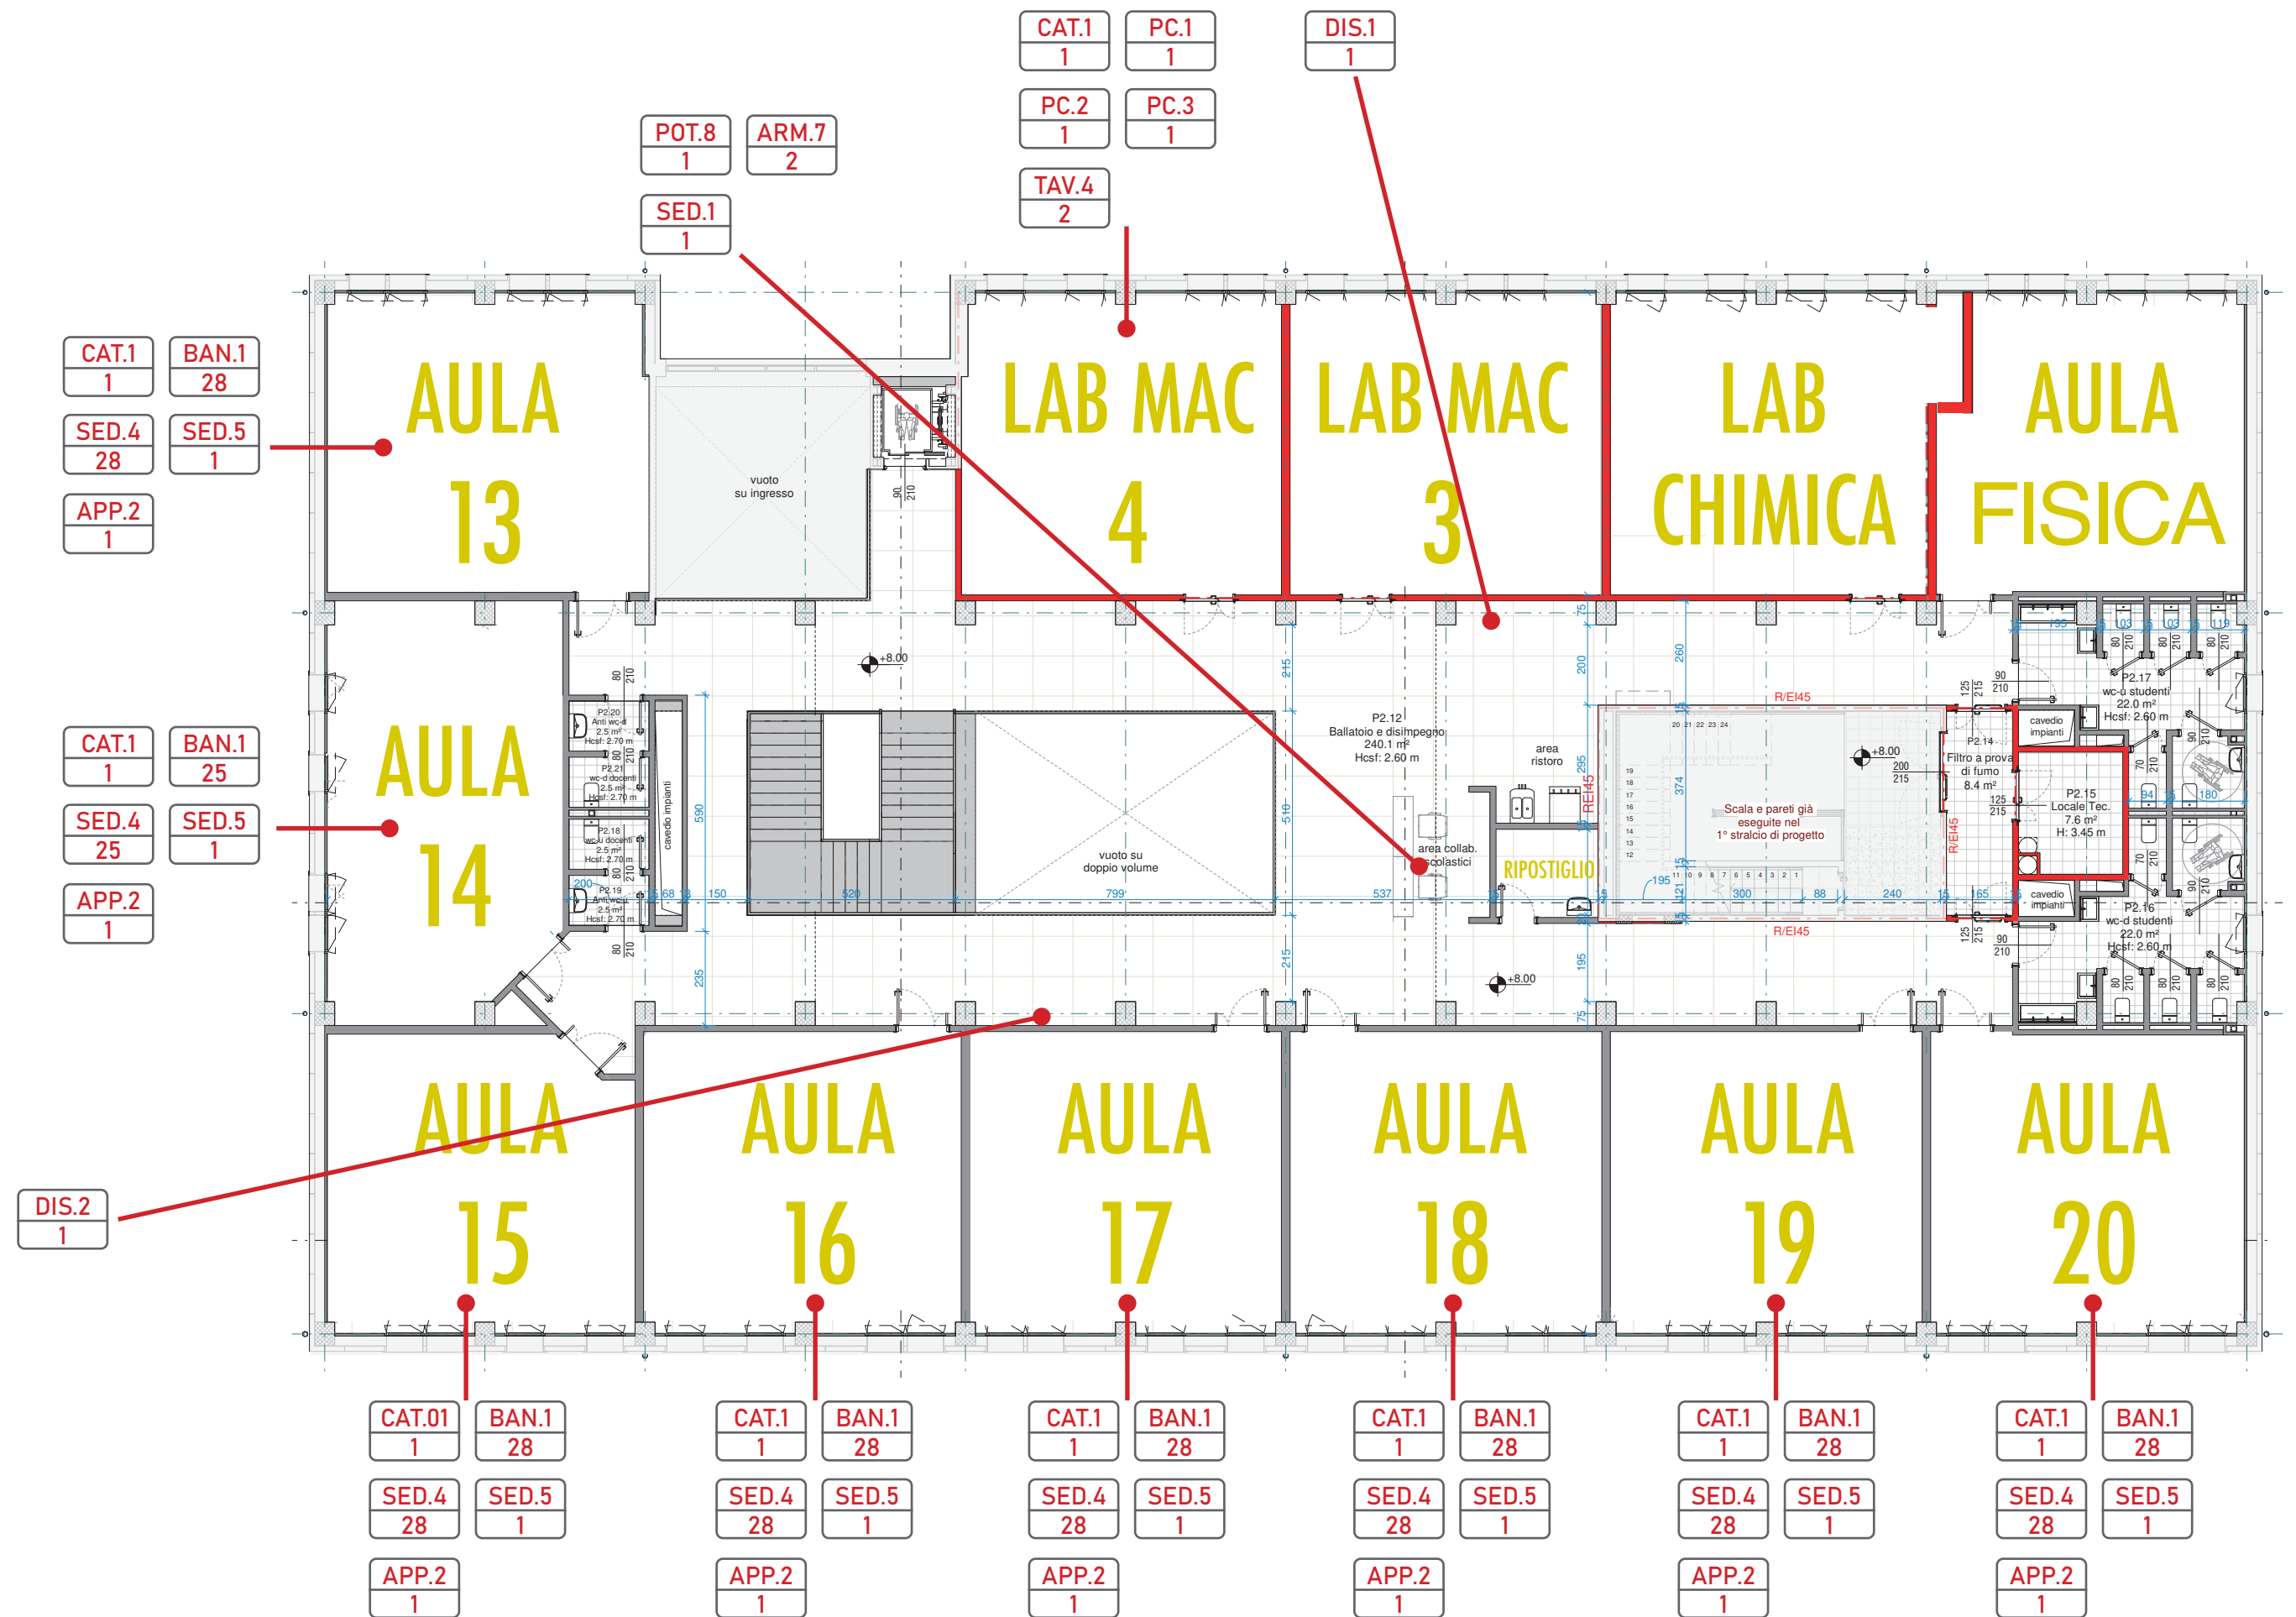


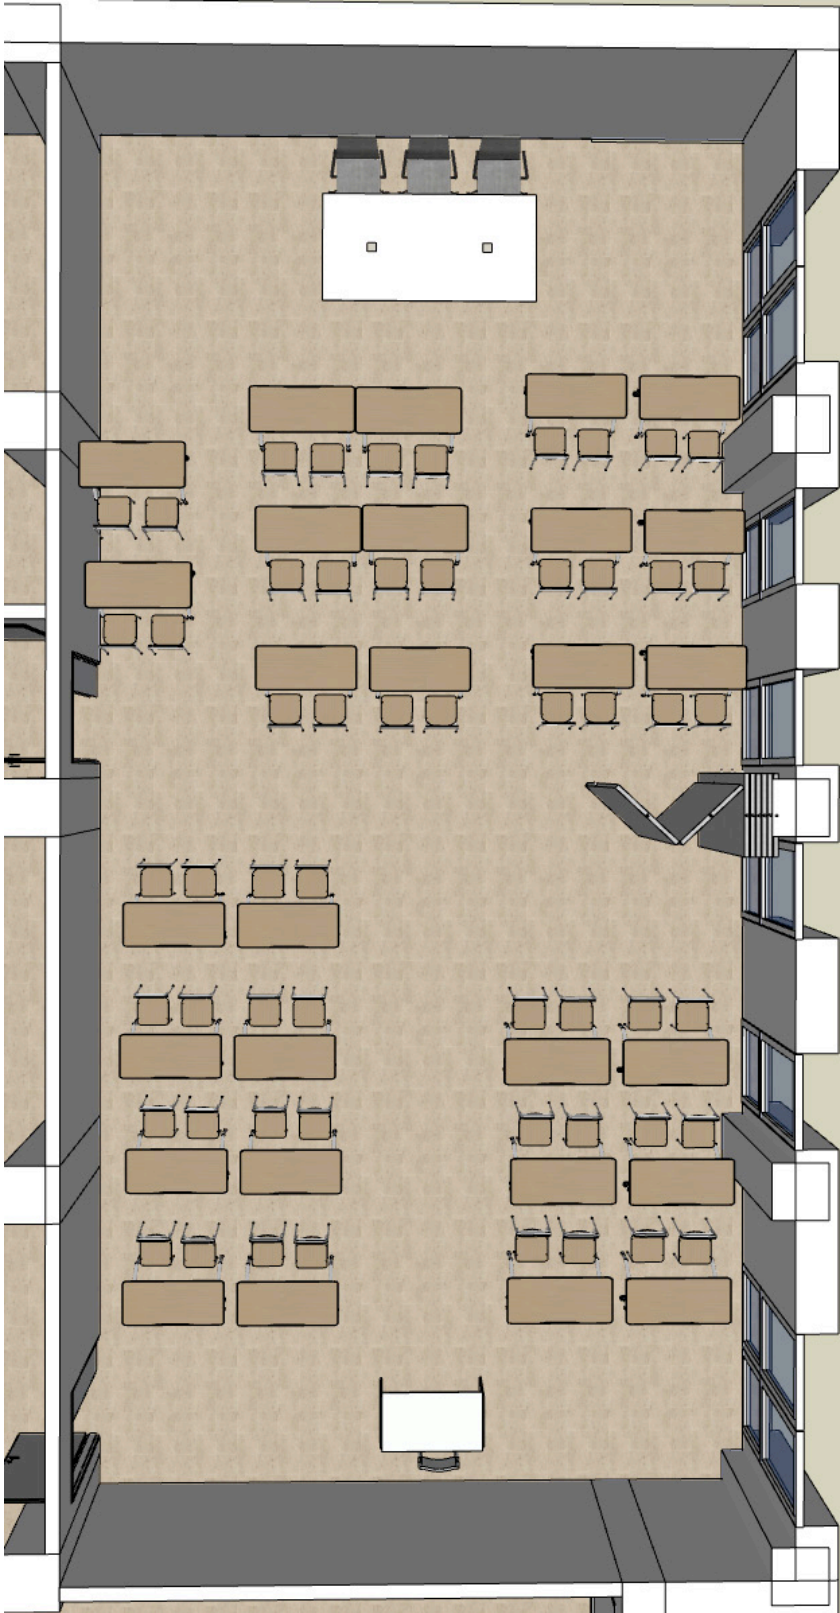

AULA
MAGNA

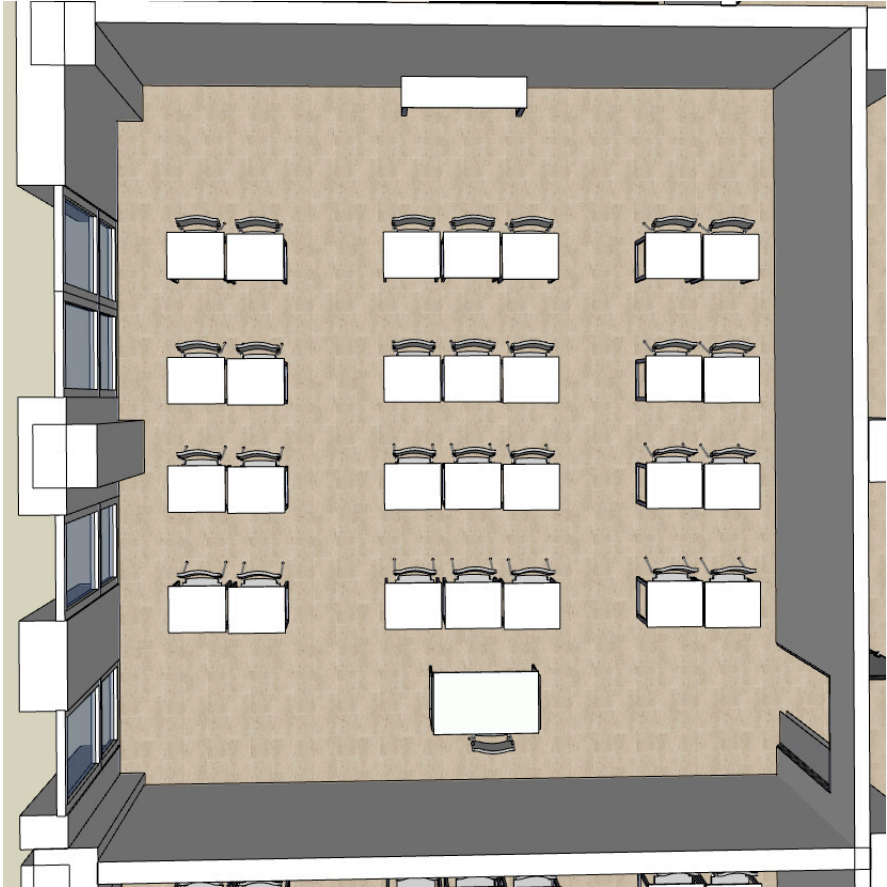

AULA
TIPO

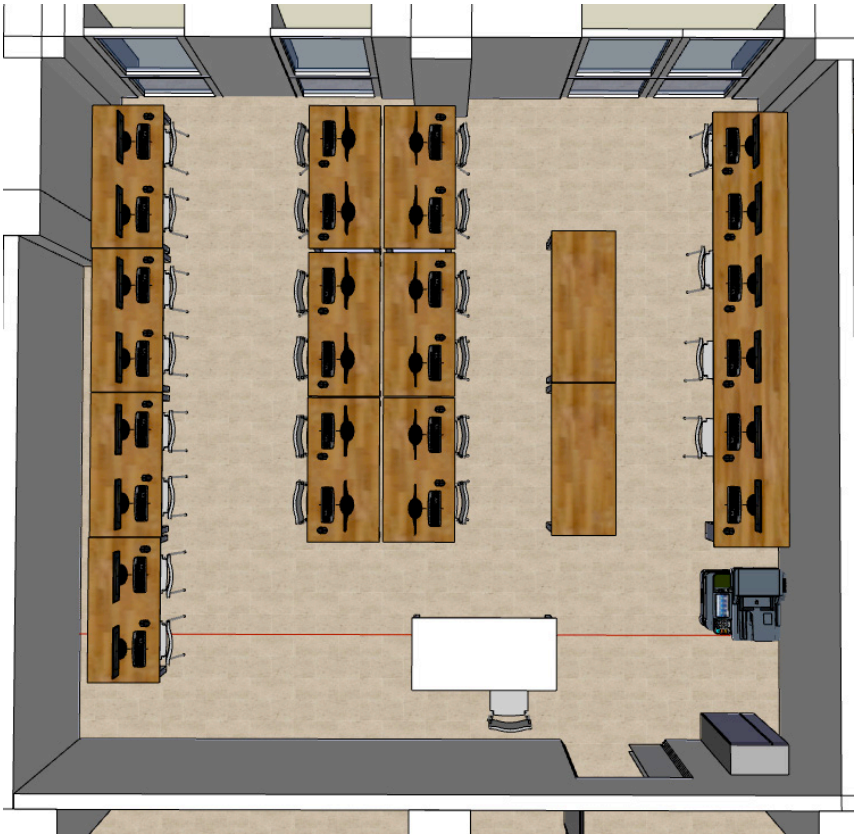

LABORATORIO
MAC 3